


SOUTH ELEVATION

1/4" = 1'-0"

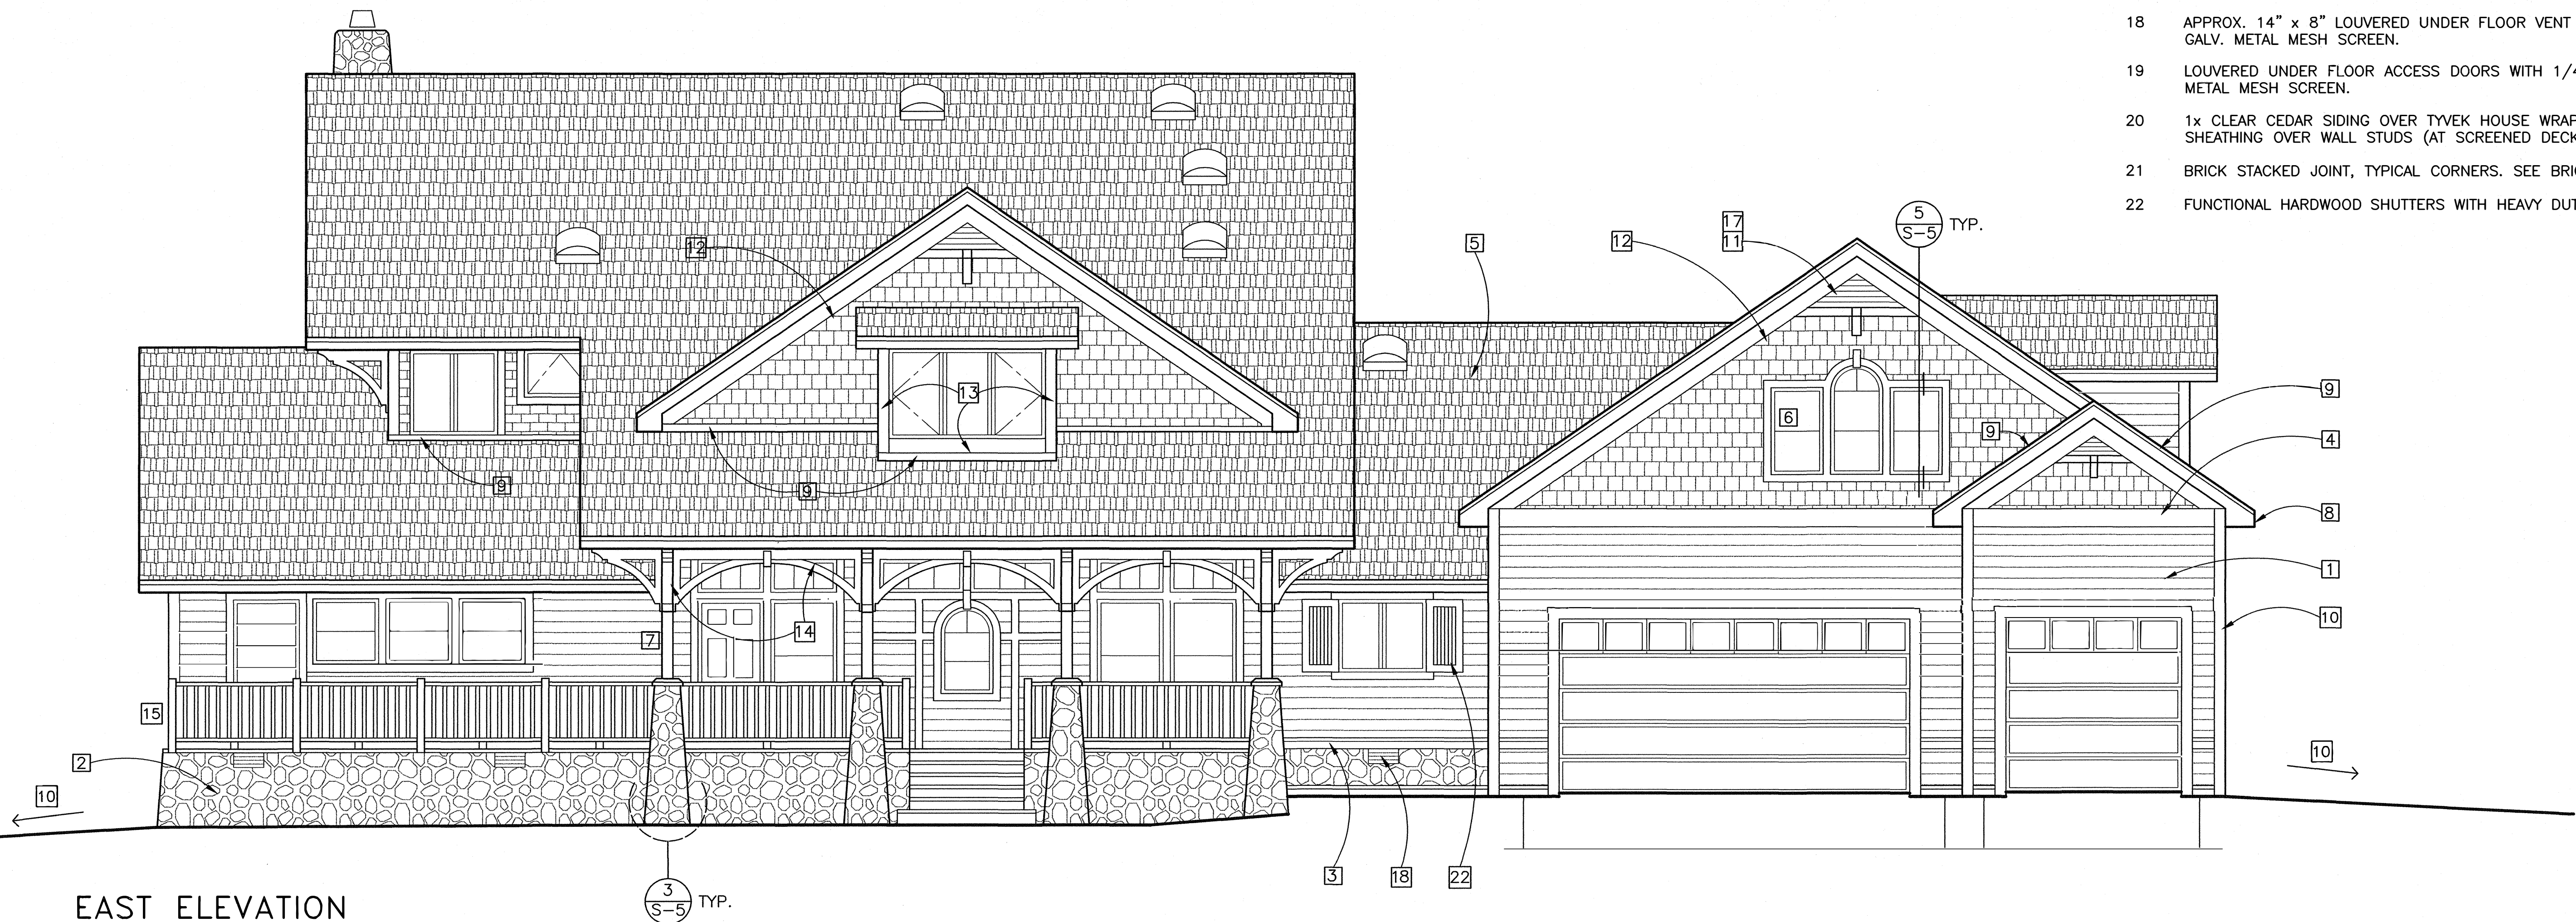

EAST ELEVATION


1/4" = 1'-0"

EXTERIOR ELEVATION REFERENCE NOTES

- 4" BRICK VENEER OVER 1" AIR GAP OVER "TYVEK" HOUSE WRAP OVER WALL SHEATHING PER PLAN OVER WALL STUDS PER PLAN. REINFORCE BRICK WITH #9 GALV. WIRE AT 24" O.C. HORIZONTAL, AND 22 GAGE HOOKED GALV. WALL TIES AT 16" O.C. TO STUDS. PROVIDE "CONCAVE" OR "RODDED" JOINTS. CONTRACTOR SHALL PREPARE SHOP DRAWINGS OF PROPOSED BRICK PATTERNS, COLORS, TRIMS AND DETAILS AROUND OPENINGS AND CORNERS, AND SUBMIT TO OWNER FOR APPROVAL PRIOR TO WORK OR ORDERING MATERIALS.
- ELDORADO CAST "NATURAL" STONE, WISCONSIN FIELDSTONE. APPLY DIRECTLY TO CONCRETE WITH MORTAR. THE MORTAR BED AND MORTAR JOINTS SHALL BE MODIFIED WITH A WATER RESISTANT LAYTEX ADMIXTURE PER MANUFACTURER'S RECOMMENDATIONS. APPLY OVER WALL SHEATHING AS FOLLOWS: APPLY STONE WITH MODIFIED WATER RESISTANT LAYTEX ADMIXTURE MORTAR BED AND MORTAR JOINT OVER SCRATCH COAT OVER EXPANDED METAL LATH (SECURED AT 6" O.C. TO STUDS AND WALL SHEATHING) OVER "TYVEK" HOUSE WRAP OVER WALL SHEATHING OVER STUDS. INSTALL PMR..
- CONTINUOUS BRICK SILL. SEE BRICK VENEER NOTE ABOVE.
- CONTINUOUS BRICK SOLDIER BAND. SEE BRICK VENEER NOTE ABOVE.
- LOUISIANA-PACIFIC "NATURE GUARD" SIMULATED WOOD SHAKE SHINGLES AND TRIM PIECES AND STARTER SHAKES (MAX. 6 POUNDS PER SQ.FT.) OVER 30# ASTM D226 TYPE II ROOFING FELTS OVER ROOF SHEATHING OVER ROOF FRAMING. INSTALL ALL ROOFING PER MANUFACTURER'S RECOMMENDATIONS TO MAINTAIN ROOFING WARRANTEE. ICBO #5121.
- WINDOW PER SCHEDULE WITH TRIM AS INDICATED. WRAP ENTIRE WINDOW FRAME WITH PENETRATION FLASHING AS INDICATED AND DETAILED. INSTALL PER MANUFACTURER'S RECOMMENDATIONS. DO NOT BLOCK WEEP HOLES.
- STRUCTURAL POST OR COLUMN PER PLAN.
- GALVANIZED METAL DRIP EDGE, WOOD FACIA AND GUTTER, TYPICAL. CONTRACTOR SHALL SUBMIT SHOP DRAWINGS OF DOWNSPOUT LOCATIONS AND SUBMIT TO OWNER FOR APPROVAL PRIOR TO FABRICATION.
- CONTINUOUS WALL TO ROOF GALVANIZED METAL "L" FLASHING TO PROVIDE WATERTIGHT SEAL.
- SLOPE ALL EXTERIOR FLATWORK AND GRADES AWAY FROM HOUSE A MINIMUM OF 1/2" PER 1'-0" (5%) FOR A DISTANCE OF NOT LESS THAN 8 FEET. PROVIDE SLOPES AND SWALES TO DRAIN INTO APPROVED DRAINAGE WAYS.
- CUSTOM FABRICATED LOUVERED GABLE END ATTIC VENT WITH 1/4"x1/4" GALV. METAL MESH SCREEN.
- CEDAR CLOSURE TRIM, TYPICAL ALL GABLE ENDS, SEE DETAILS.
- CLEAR CEDAR WOOD TRIMS AT DORMERS AND SHEDS.
- CEDAR WOOD EAVE TRIMS & ARCHES PER DETAILS 10/S-4 & 11/S-4.
- CLEAR CEDAR WOOD STAIR RAILS AND GUARDRAILS.
- CLEAR CEDAR WOOD TRELLIS BEAMS AND TRELLIS TRIMS AND ARCHES PER DETAILS 11/S-4 AND 10/S-4.
- CLEAR CEDAR WOOD GABLE END DECORATIVE SUPPORT AND TRIMS.
- APPROX. 14" x 8" LOUVERED UNDER FLOOR VENT WITH 1/4"x1/4" GALV. METAL MESH SCREEN.
- LOUVERED UNDER FLOOR ACCESS DOORS WITH 1/4"x1/4" GALV. METAL MESH SCREEN.
- 1x CLEAR CEDAR SIDING OVER TYVEK HOUSE WRAP OVER WALL SHEATHING OVER WALL STUDS (AT SCREENED DECK AND COVERED ENTRY).
- BRICK STACKED JOINT, TYPICAL CORNERS. SEE BRICK VENEER NOTE ABOVE.
- FUNCTIONAL HARDWOOD SHUTTERS WITH HEAVY DUTY LATCH AND LOCK.

REVISIONS	BY

AFFORDABLE DESIGN AND DRAFTING
BOB BELANGER, ARCHITECT
PHONE: (619) 442-1288
FAX: (619) 442-1288

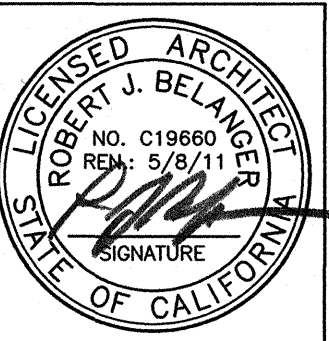

THESE DRAWINGS ARE NOT
APPROVED FOR CONSTRUCTION
UNLESS SIGNED ABOVE BY THE
ARCHITECT, AND APPROVED BY
THE OWNER, AND BEAR THE
LOCAL BUILDING AND PLANNING
DEPARTMENT APPROVAL STAMPS
AND A BUILDING PERMIT
HAS BEEN OBTAINED.

1

MC

L

DRAWN:	RB
CHECKED:	
DATE:	
SCALE:	SHOWN
SHEET	
	A-4
OF	SHEETS